


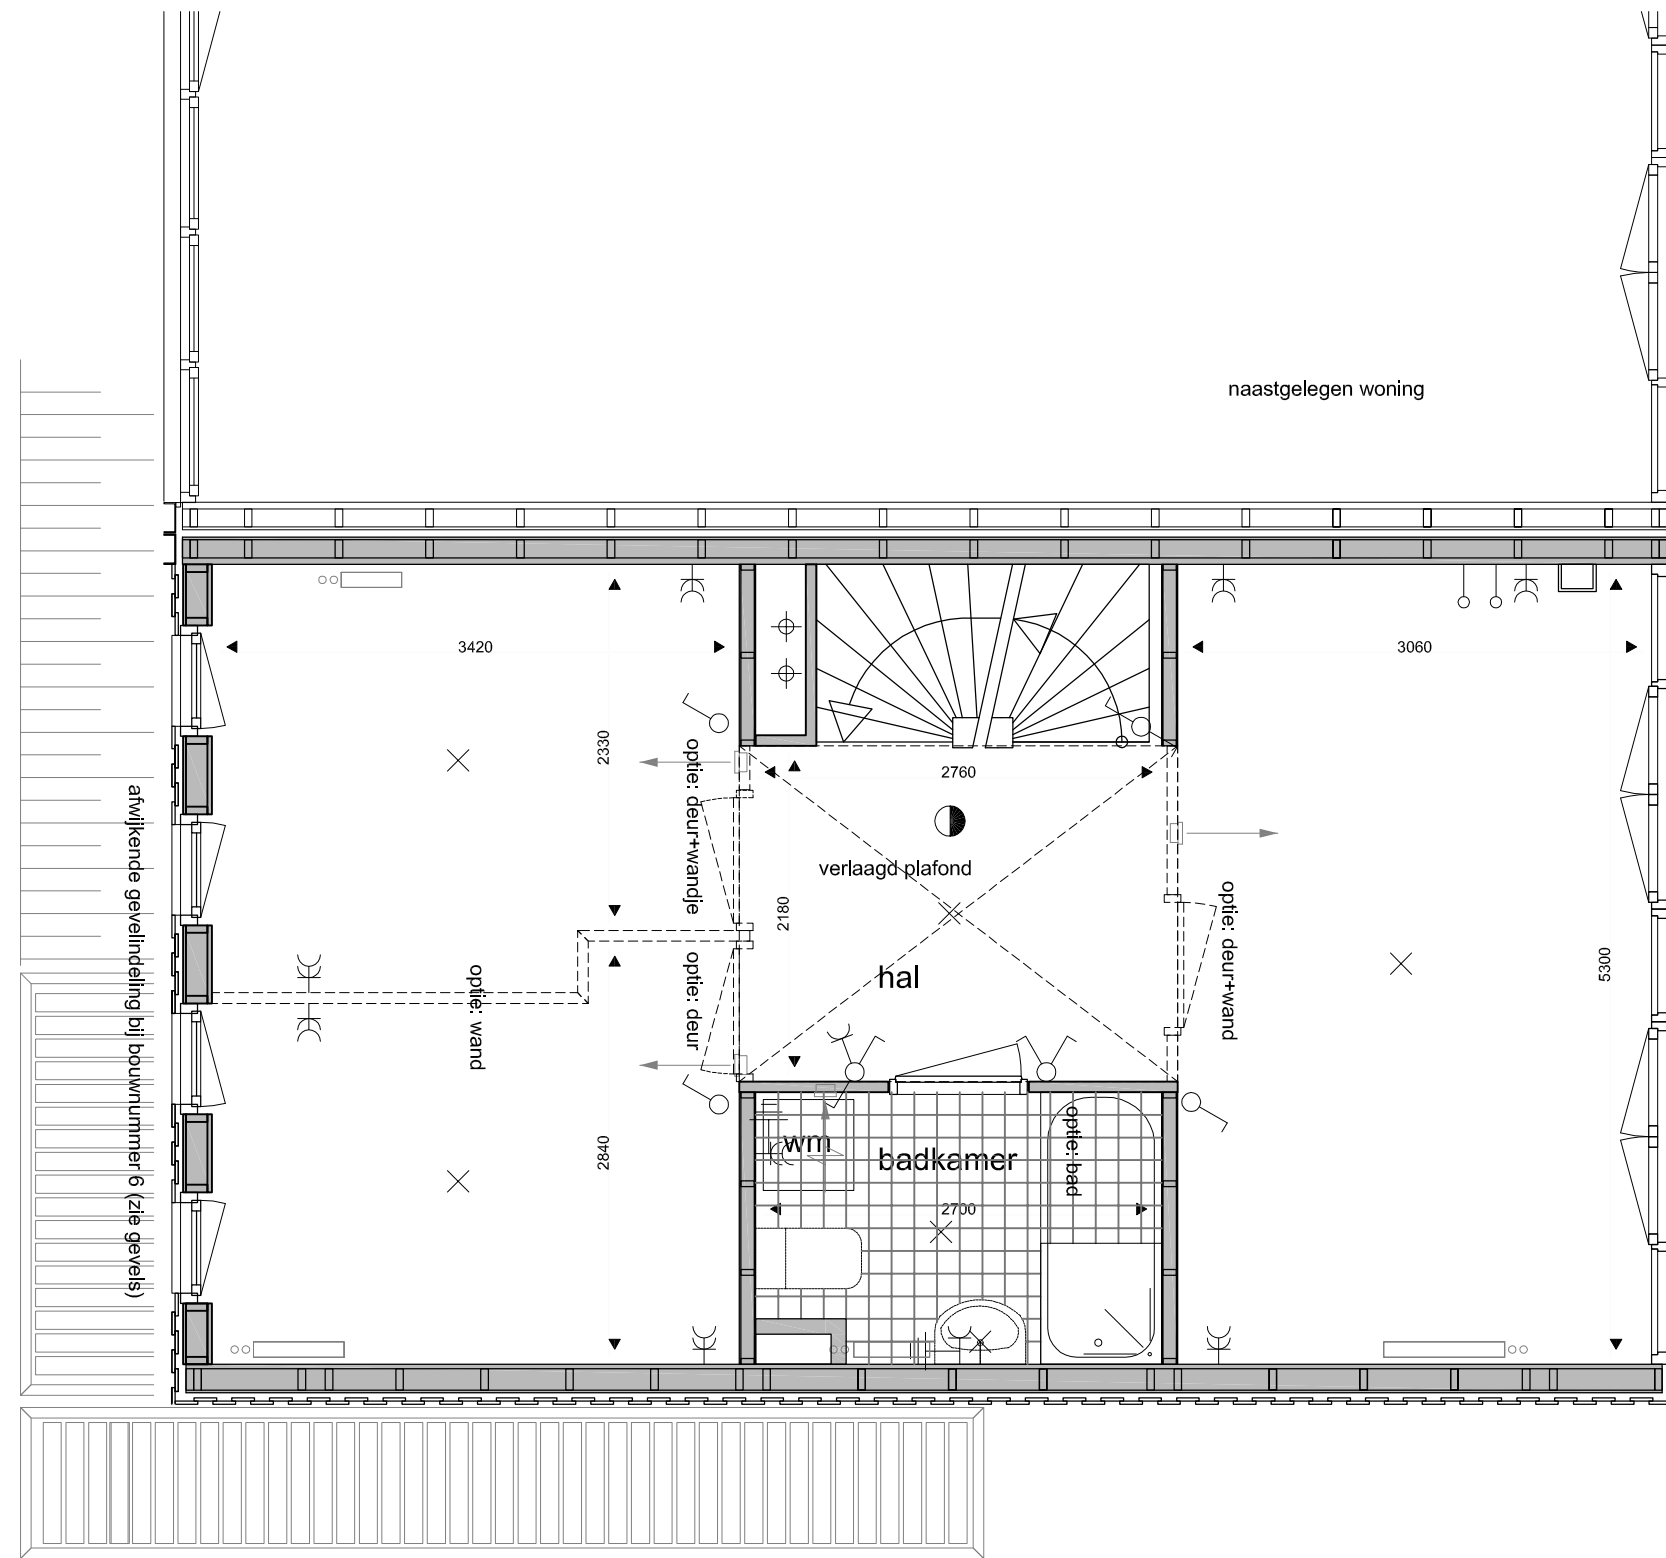
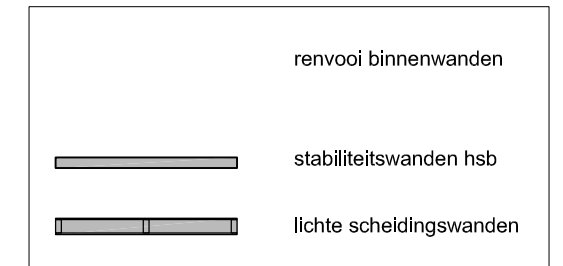
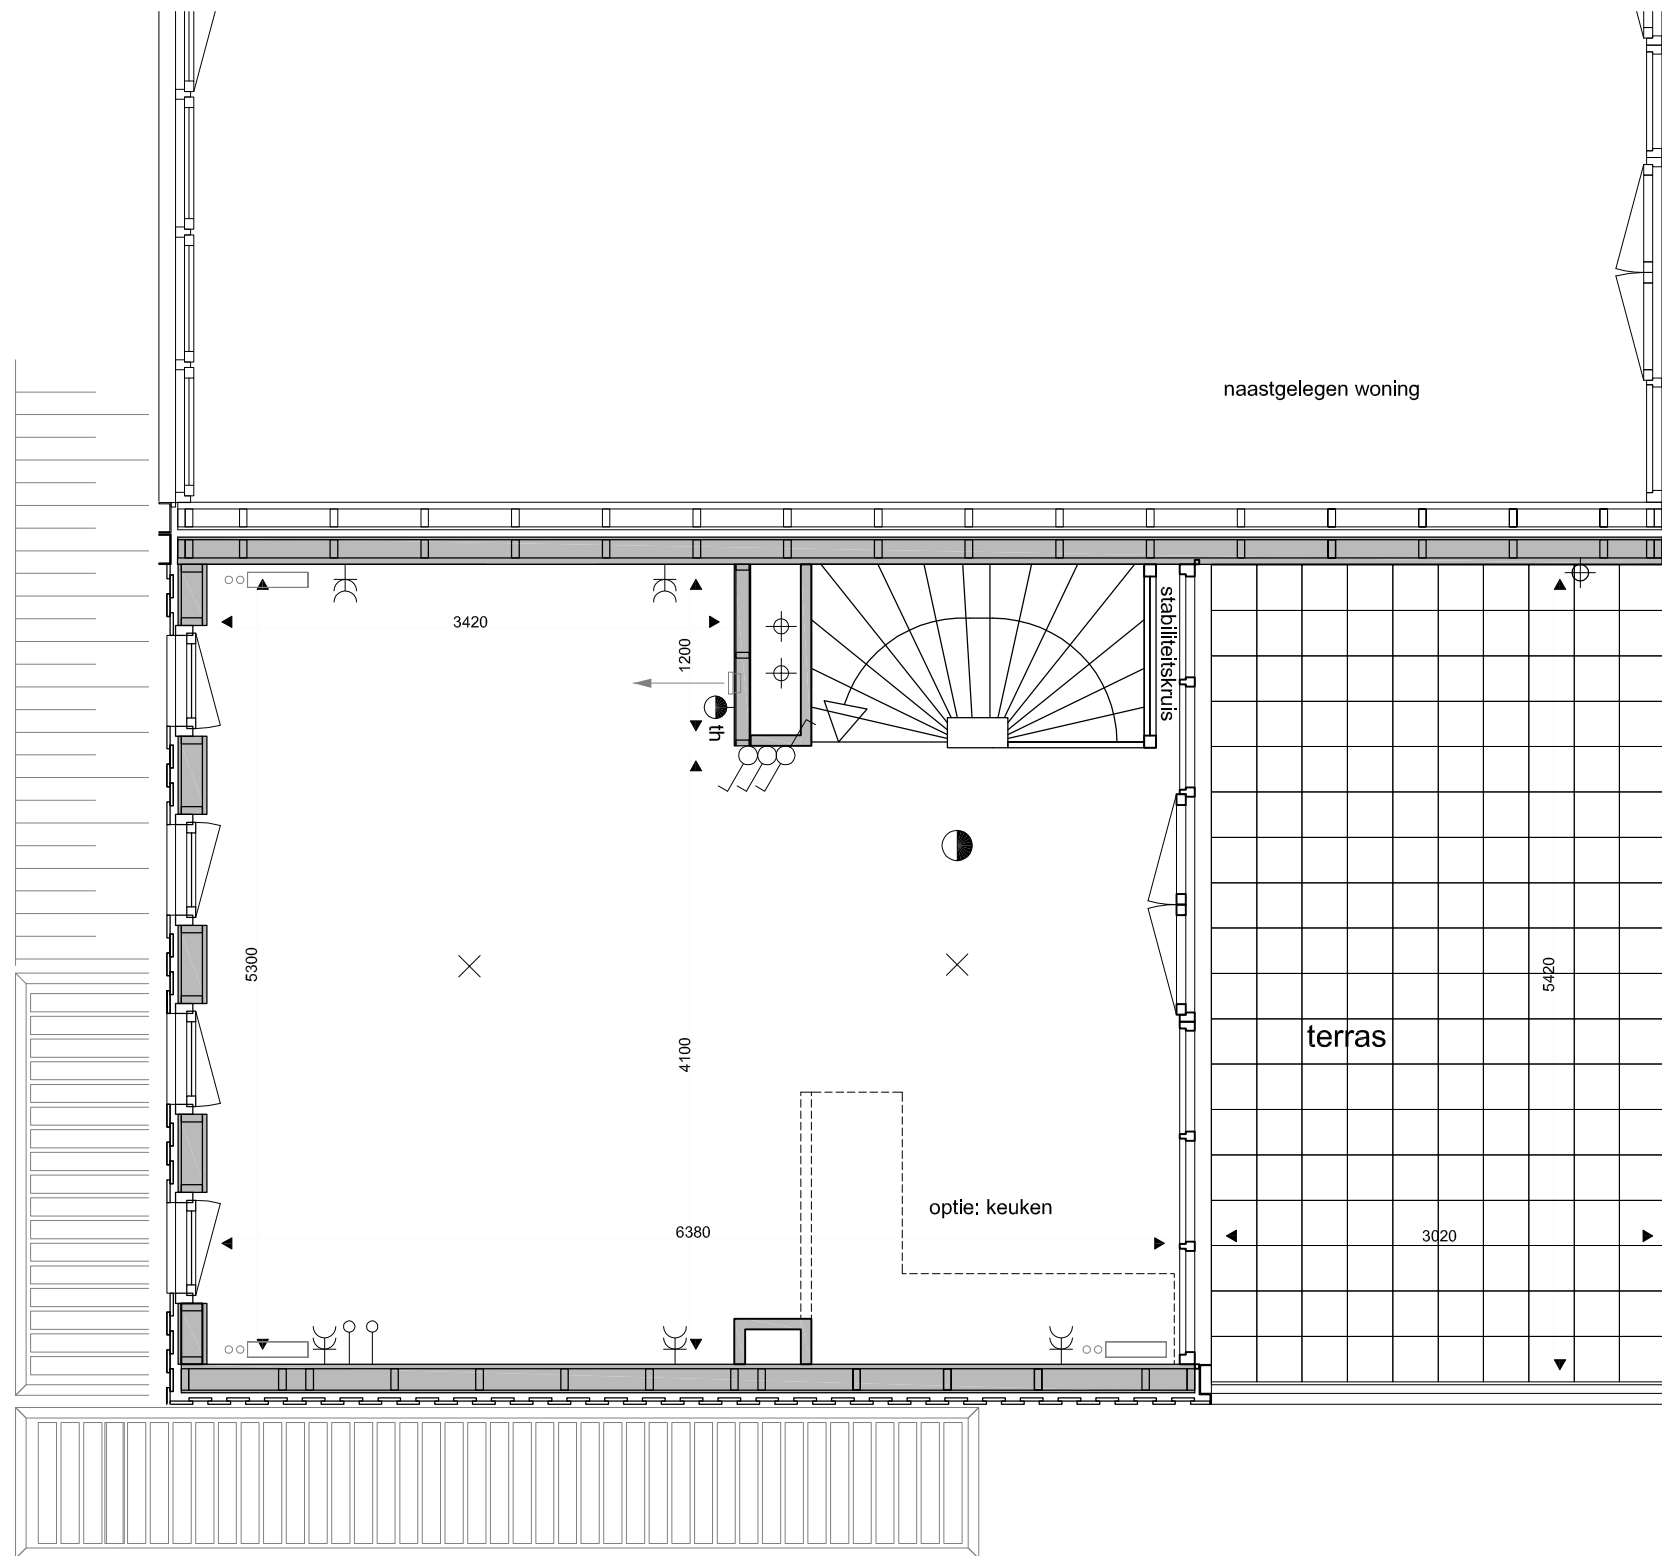


| | |
|---|-------------------------|
|  | renvoi binnenwanden |
|  | stabiliteitswanden hsb |
|  | lichte scheidingswanden |

plattegrond begane grond Lakeside P3 KA



plattegrond 1e verdieping Lakeside P3 KA



plattegrond 2e verdieping Lakeside P3 KA